


May 13, 2014  
ADDENDUM #1  
PLAYGROUND IMPROVEMENTS AT  
LAKEVIEW, OAKLAND DRIVE AND BICENTENNIAL PARKS

The following information is provided regarding questions asked at the pre-proposal meeting held May 13, 2014.


- 1) Concrete Curb & Pea Stone detail. The 6" pea stone depth is identified as the sub surface for the EWF surface area. See attached Detail Sheet #6.
- 2) Drainage holes, as referenced on Detail Sheet #7 can be placed randomly, or 12-18" on center.
- 3) Wood Chip Composting. The City of Portage Compost Site, located at 10950 Oakland Drive, will be accessible for disposal of wood chip material only. Proper disposal of all other material is the responsibility of the contractor.

All remaining specifications are unchanged. Bids remain due by 3:00 p.m., May 21, 2014.

If you have any questions regarding purchasing procedures, please phone Judy Johnson, Purchasing Manager at (269) 329-4534. If you have any questions regarding the specifications, please contact Tricia Keala, Recreation Program Manager, at (269) 329-4446.

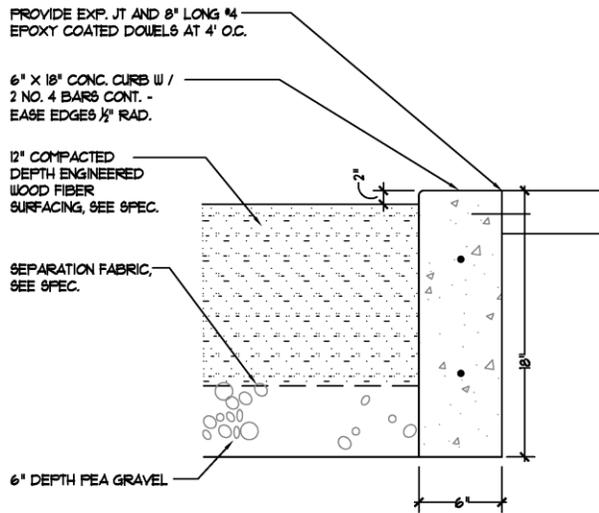

**1 Playground Curb and Surfacing**  
 Not to Scale (at existing sidewalk)  
 (Bicentennial Park)

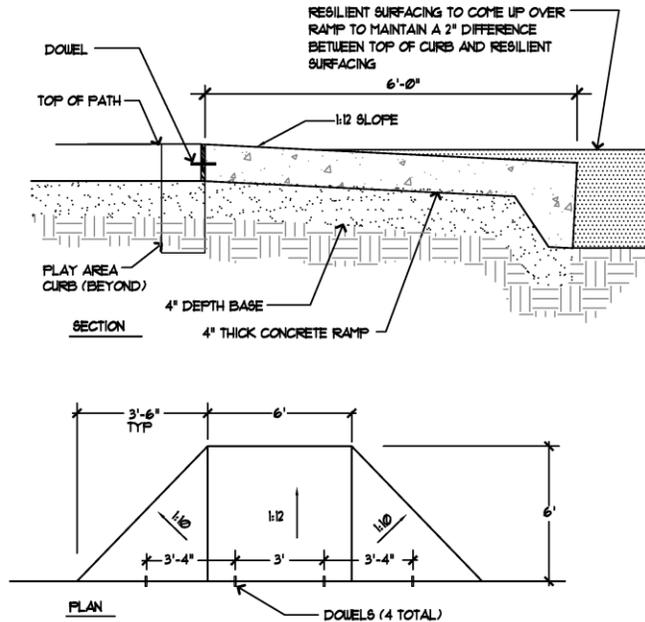

**2 Concrete Ramp (Oakland Drive Park)**  
 Not to Scale

		SHEET NO. 6
PROJECT NAME: PLAYGROUND IMPROVEMENTS AT OAKLAND DRIVE AND BICENTENNIAL PARKS PORTAGE, MICHIGAN		
DATE: 4/23/14	SCALE: NOT TO SCALE	PROJECT #: 1333